



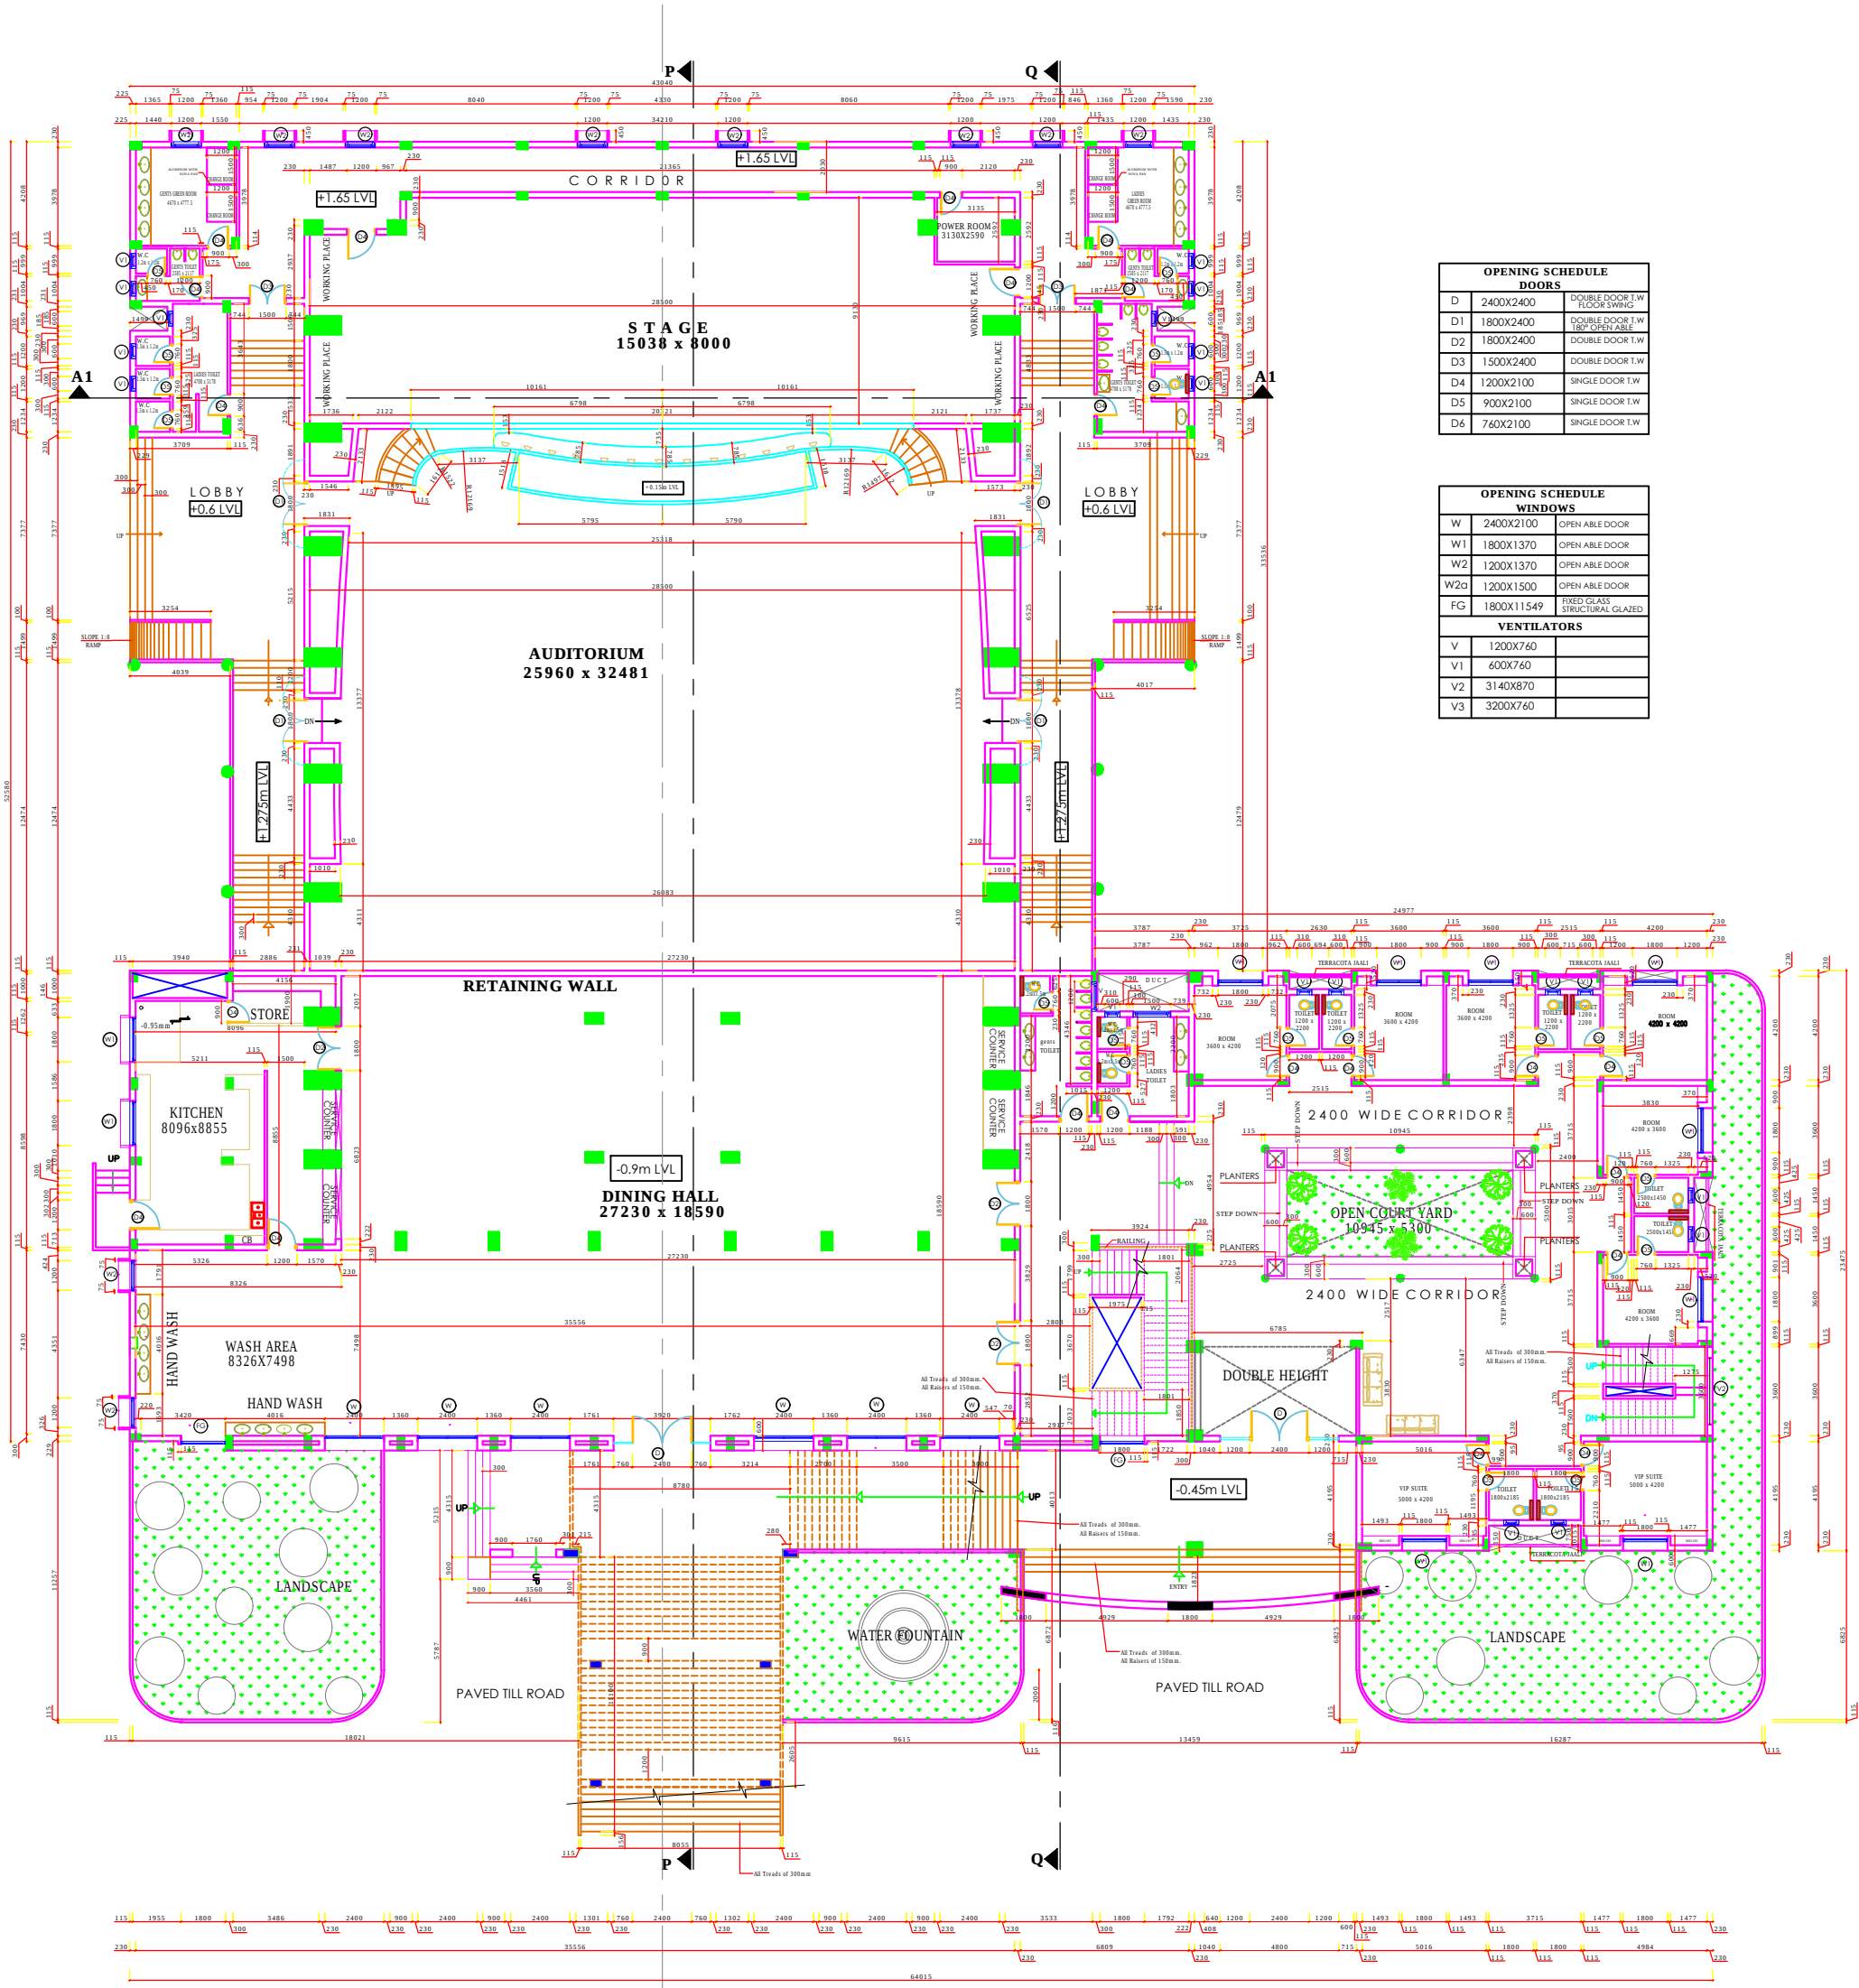

| OPENING SCHEDULE<br>DOORS |           |                                  |
|---------------------------|-----------|----------------------------------|
| D                         | 2400X2400 | DOUBLE DOOR I.W<br>FLOOR SWING   |
| D1                        | 1800X2400 | DOUBLE DOOR I.W<br>180° OPENABLE |
| D2                        | 1800X2400 | DOUBLE DOOR I.W                  |
| D3                        | 1500X2400 | DOUBLE DOOR I.W                  |
| D4                        | 1200X2100 | SINGLE DOOR I.W                  |
| D5                        | 900X2100  | SINGLE DOOR I.W                  |
| D6                        | 760X2100  | SINGLE DOOR I.W                  |

| OPENING SCHEDULE<br>WINDOWS |            |                                  |
|-----------------------------|------------|----------------------------------|
| W                           | 2400X2100  | OPEN ABLE DOOR                   |
| W1                          | 1800X1370  | OPEN ABLE DOOR                   |
| W2                          | 1200X1370  | OPEN ABLE DOOR                   |
| W2d                         | 1200X1500  | OPEN ABLE DOOR                   |
| FG                          | 1800X11549 | FIXED GLASS<br>STRUCTURAL GLAZED |
| VENTILATORS                 |            |                                  |
| V                           | 1200X760   |                                  |
| V1                          | 600X760    |                                  |
| V2                          | 3140X870   |                                  |
| V3                          | 3200X760   |                                  |


|          |             |  |      |       |                                              |   |          |                  |
|----------|-------------|--|------|-------|----------------------------------------------|---|----------|------------------|
|          |             |  |      |       | PROJECT TITLE:                               | Drg No : JNTU /ARCH/01   |          | REV 0            |
|          |             |  |      |       | PROPOSED AUDITORIUM<br>FOR JNTU AT ANANTAPUR | CONSULTANTS :   | SCALE    | AS SHOWN         |
|          |             |  |      |       | TITLE :-                                     |  CONTINENTAL DESIGNERS<br>CONSULTING ENGINEERS AND ARCHITECTS<br>#4, SHILPA APARTMENTS, ERRAMANDIL COLONY,<br>HYDERABAD, Ph: 940-2330713<br>e_mail: continentaldesigner@yahoo.com | DATE     | 21-08-06         |
|          |             |  |      |       | GROUND FLOOR PLAN<br>WORKING DRAWING         |   | DRAWN    | M.S.KHAN         |
| NO       | DESCRIPTION |  | DATE | SIGN. |                                              |   | DESIGNED | V.V.KRISHNAREDDY |
| REVISION |             |  |      |       |                                              | ARCHITECT : M.V. SHILPI   | CHECKED  | V.V.KRISHNAREDDY |
|          |             |  |      |       |                                              |   | APPROVED | DR.K.NAGIREDDY   |

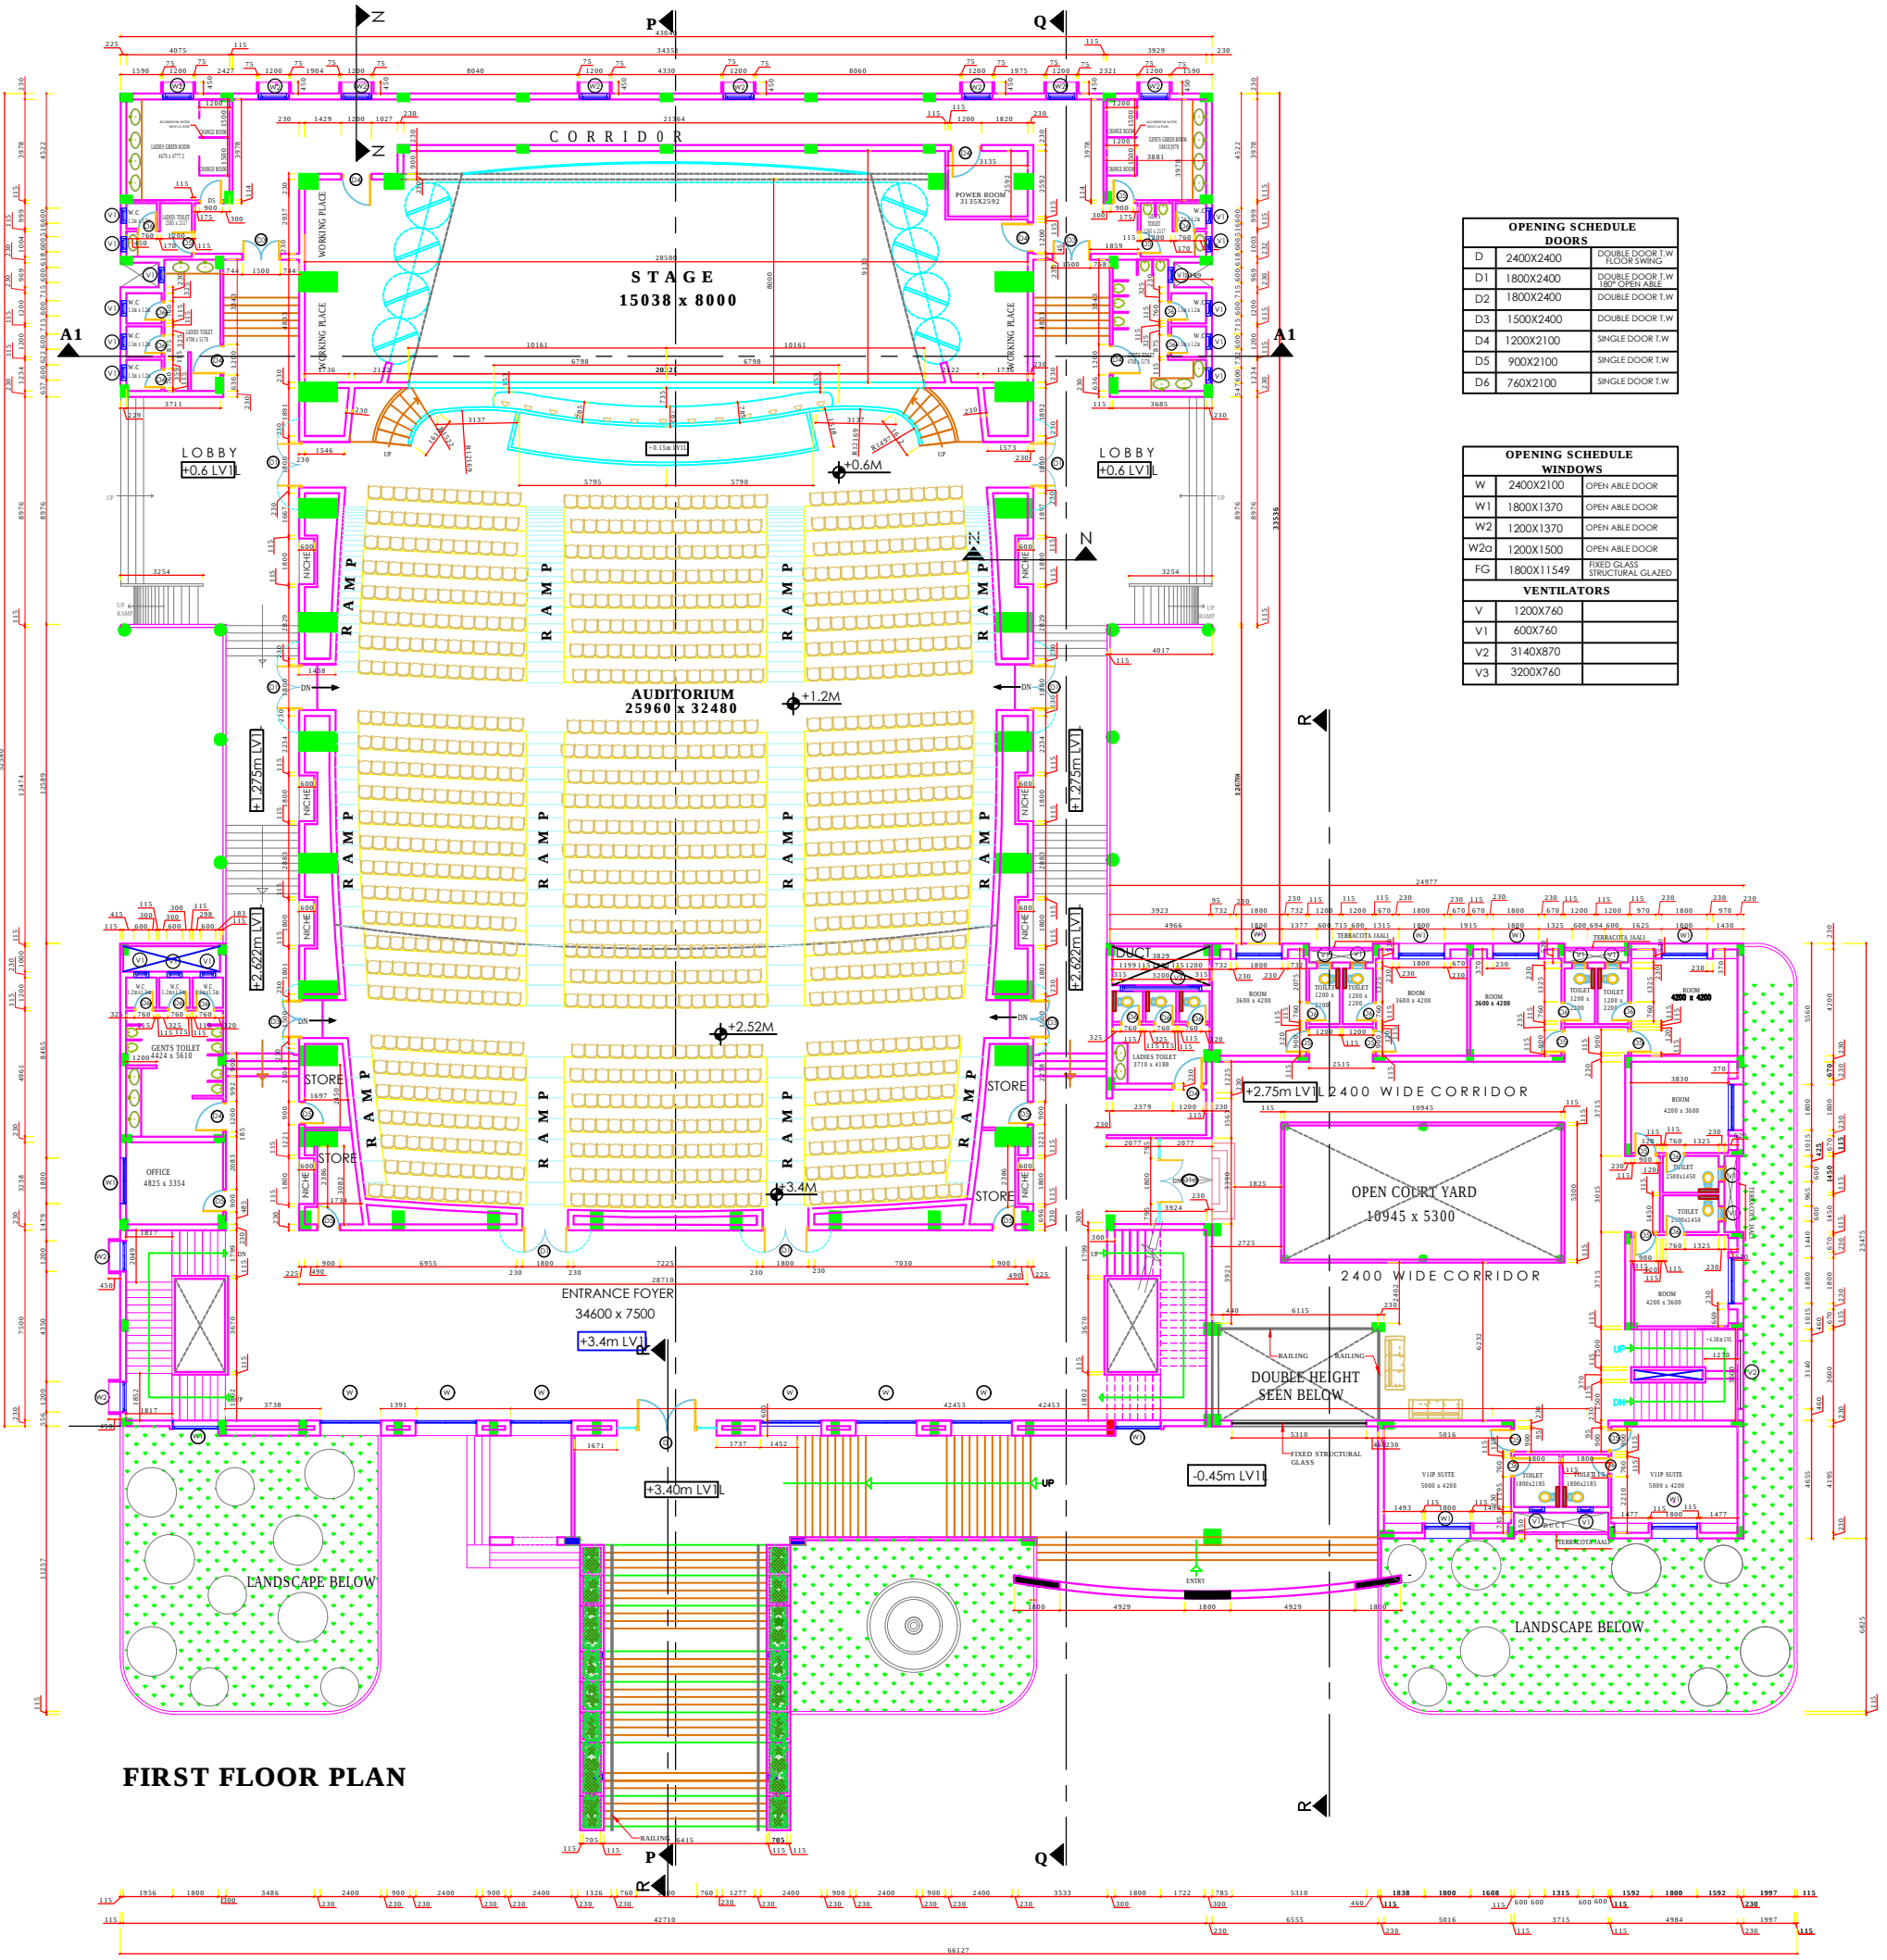

| OPENING SCHEDULE DOORS |                                         |
|------------------------|-----------------------------------------|
| D                      | 2400X2400 DOUBLE DOOR I.W FLOOR SWING   |
| D1                     | 1800X2400 DOUBLE DOOR I.W 180° OPENABLE |
| D2                     | 1800X2400 DOUBLE DOOR I.W               |
| D3                     | 1500X2400 DOUBLE DOOR I.W               |
| D4                     | 1200X2100 SINGLE DOOR I.W               |
| D5                     | 900X2100 SINGLE DOOR I.W                |
| D6                     | 760X2100 SINGLE DOOR I.W                |

| OPENING SCHEDULE WINDOWS |                                          |
|--------------------------|------------------------------------------|
| W                        | 2400X2100 OPEN ABLE DOOR                 |
| W1                       | 1800X1370 OPEN ABLE DOOR                 |
| W2                       | 1200X1370 OPEN ABLE DOOR                 |
| W2a                      | 1200X1500 OPEN ABLE DOOR                 |
| FG                       | 1800X11549 FIXED GLASS STRUCTURAL GLAZED |
| VENTILATORS              |                                          |
| V                        | 1200X760                                 |
| V1                       | 600X760                                  |
| V2                       | 3140X870                                 |
| V3                       | 3200X760                                 |


|          |                                      |          |       |                                              |   |          |                  |
|----------|--------------------------------------|----------|-------|----------------------------------------------|---|----------|------------------|
|          |                                      |          |       | PROJECT TITLE:                               | Drg No : JNTU /ARCH/02   |          | REV 0            |
|          |                                      |          |       | PROPOSED AUDITORIUM<br>FOR JNTU AT ANANTAPUR | CONSULTANTS :   | SCALE    | 1:100            |
|          |                                      |          |       | TITLE :-                                     |  <div>CONTINENTAL DESIGNERS<br/>CONSULTING ENGINEERS AND ARCHITECTS<br/>#4, SHILPA APARTMENTS, ERRAMANDIL COLONY,<br/>HYDERABAD, Ph: 940-2330713<br/>e-mail: continentaldesigner@yahoo.com</div> | DATE     | 05-09-06         |
| 1        | ADDED WINDOW "W2a" AND VENTILATOR V3 | 21-09-06 |       |                                              |   | DRAWN    | M.S.KHAN         |
| NO       | DESCRIPTION                          | DATE     | SIGN. |                                              |   | DESIGNED | V.V.KRISHNAREDDY |
| REV1SION |                                      |          |       | FIRST FLOOR PLAN                             |   | CHECKED  | V.V.KRISHNAREDDY |
|          |                                      |          |       |                                              | ARCHITECT : M.V1. SHILPI   | APPROVED | DR.K.NAGIREDDY   |

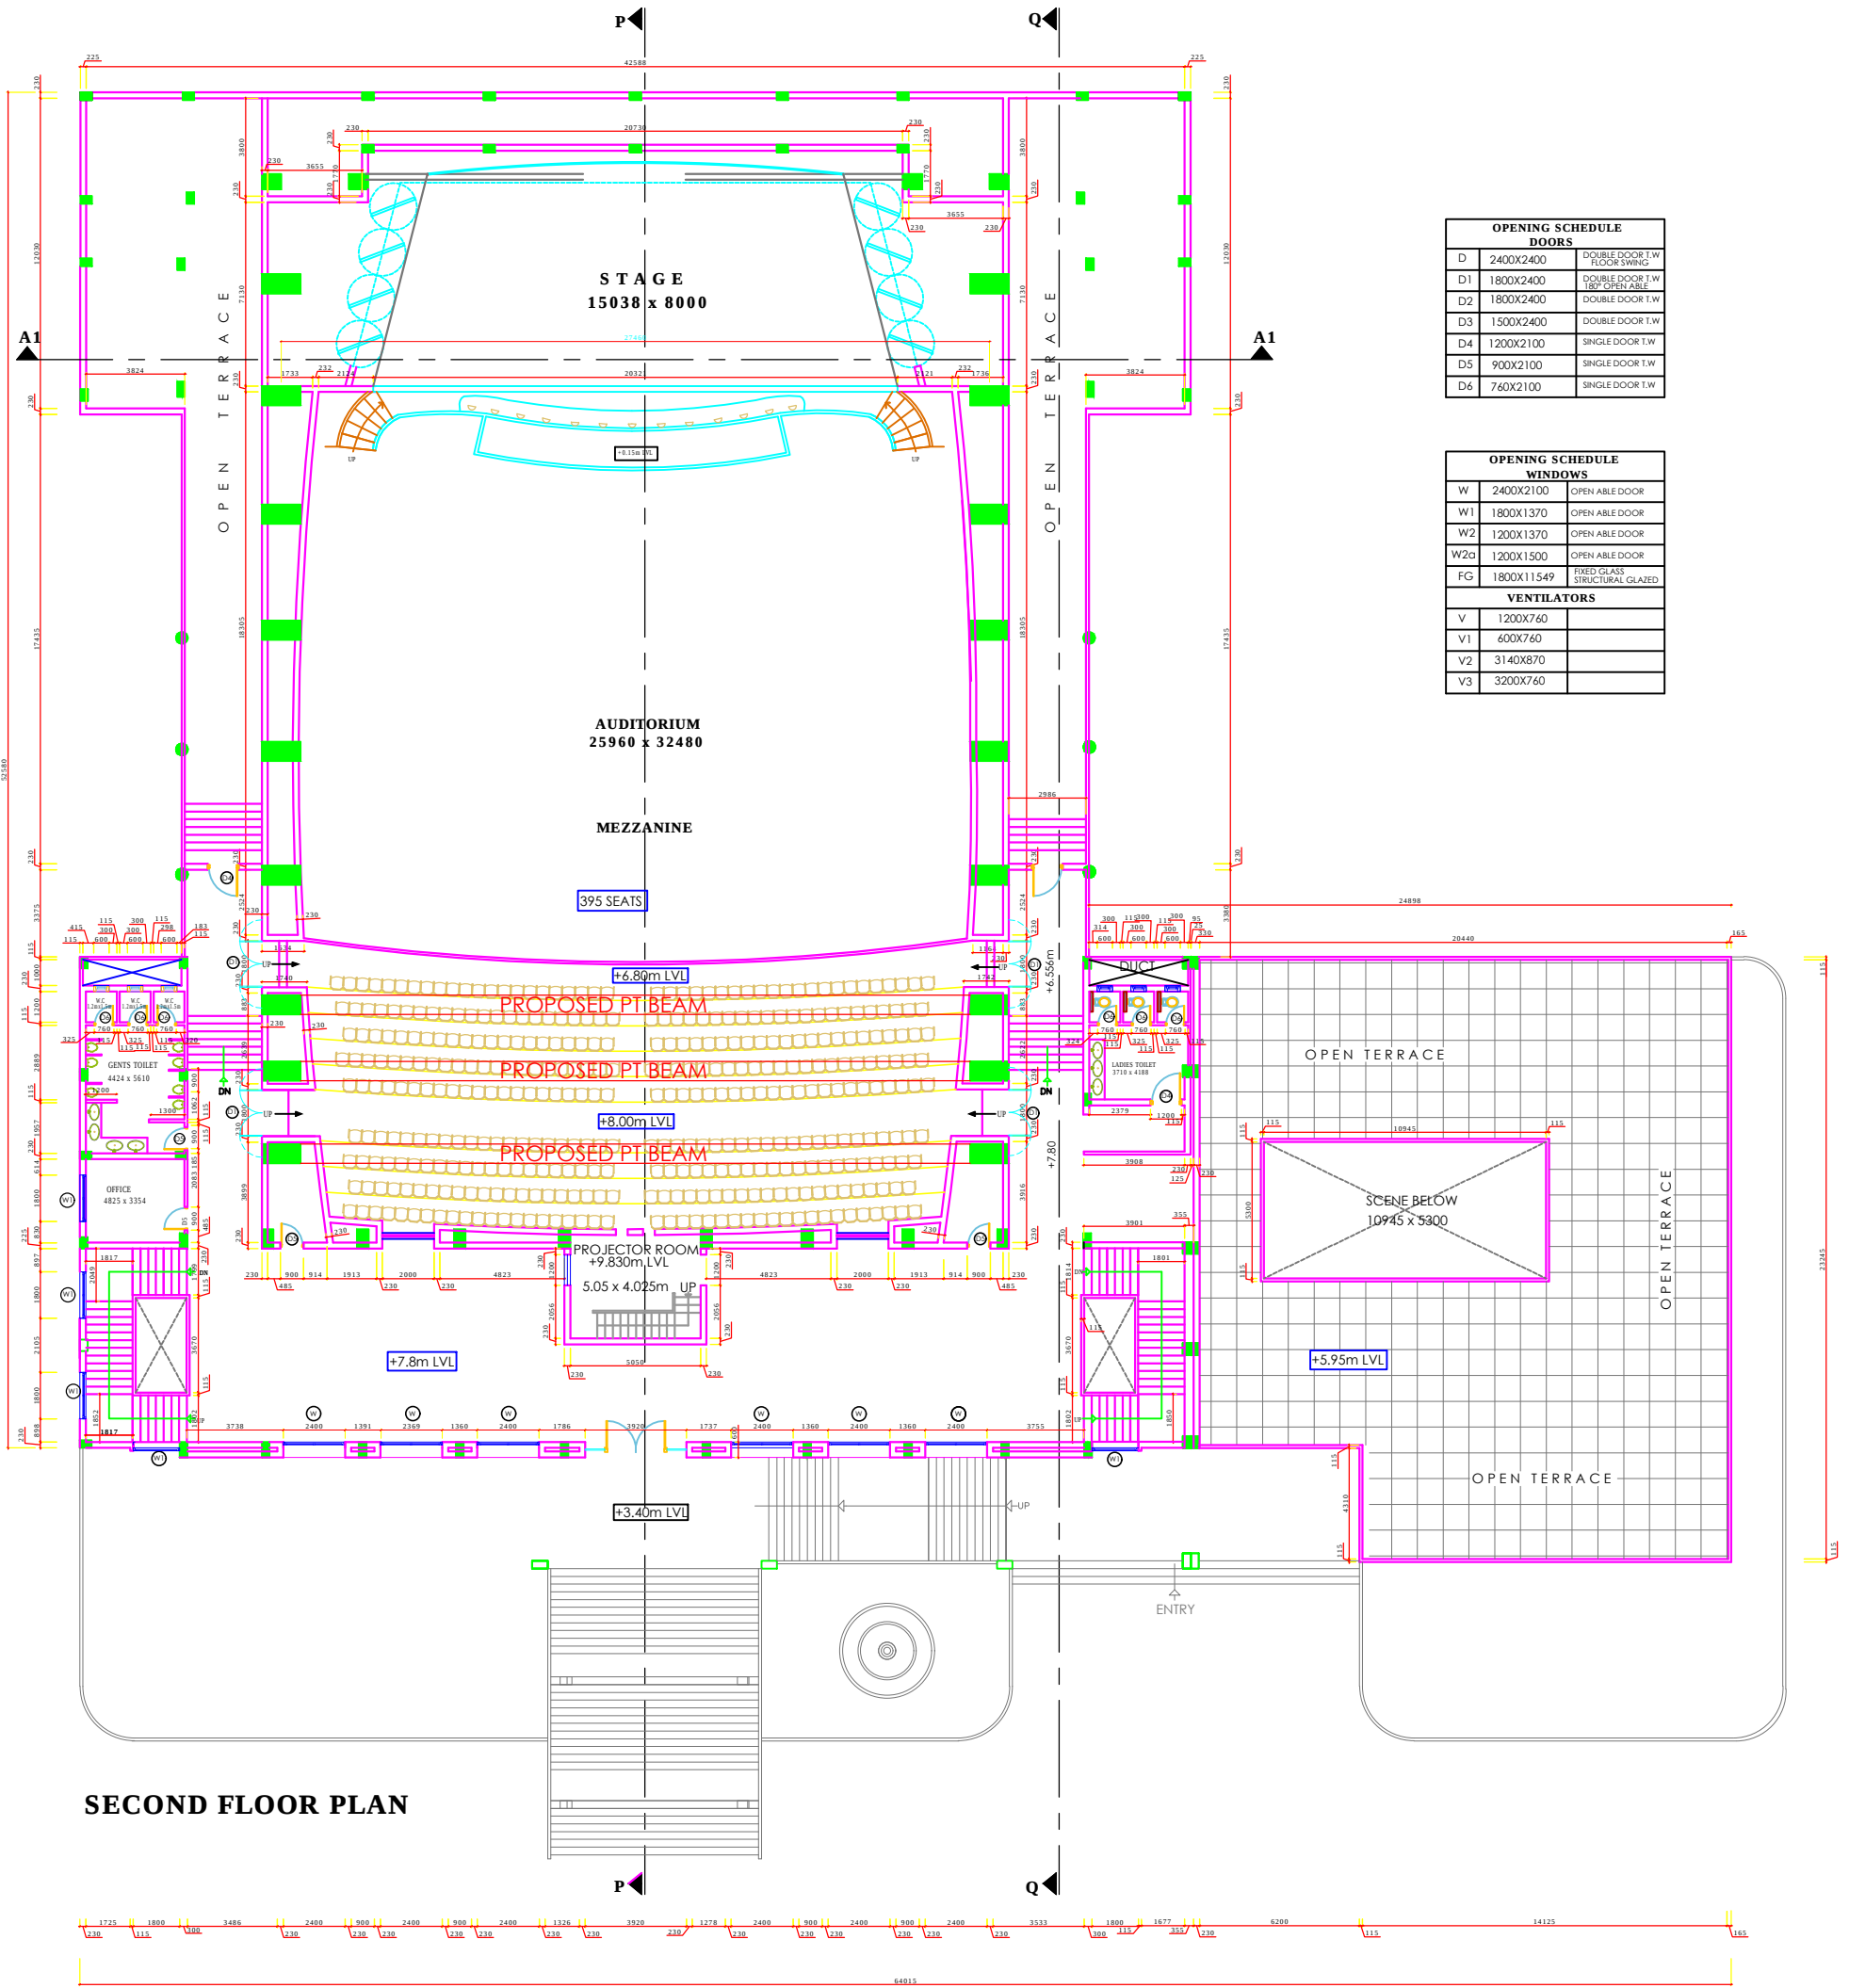

| OPENING SCHEDULE DOORS |           |                               |
|------------------------|-----------|-------------------------------|
| D                      | 2400X2400 | DOUBLE DOOR T.W FLOOR SWING   |
| D1                     | 1800X2400 | DOUBLE DOOR T.W 180° OPENABLE |
| D2                     | 1800X2400 | DOUBLE DOOR T.W               |
| D3                     | 1500X2400 | DOUBLE DOOR T.W               |
| D4                     | 1200X2100 | SINGLE DOOR T.W               |
| D5                     | 900X2100  | SINGLE DOOR T.W               |
| D6                     | 760X2100  | SINGLE DOOR T.W               |

| OPENING SCHEDULE WINDOWS |            |                               |
|--------------------------|------------|-------------------------------|
| W                        | 2400X2100  | OPEN ABLE DOOR                |
| W1                       | 1800X1370  | OPEN ABLE DOOR                |
| W2                       | 1200X1370  | OPEN ABLE DOOR                |
| W2G                      | 1200X1500  | OPEN ABLE DOOR                |
| FG                       | 1800X11549 | FIXED GLASS STRUCTURAL GLAZED |
| VENTILATORS              |            |                               |
| V                        | 1200X760   |                               |
| V1                       | 600X760    |                               |
| V2                       | 3140X870   |                               |
| V3                       | 3200X760   |                               |

|          |             |      |       |                                              |   |          |                  |
|----------|-------------|------|-------|----------------------------------------------|---|----------|------------------|
|          |             |      |       | PROJECT TITLE:                               | Drg No : JNTU /ARCH/02   |          | REV 0            |
|          |             |      |       | PROPOSED AUDITORIUM<br>FOR JNTU AT ANANTAPUR | CONSULTANTS :   | SCALE    | 1:100            |
|          |             |      |       | TITLE :-                                     |  CONTINENTAL DESIGNERS<br>CONSULTING ENGINEERS AND ARCHITECTS<br>#4, SHILPA APARTMENTS, ERRAMANDIL COLONY,<br>HYDERABAD. Ph: 940-2330713<br>e_mail: continentaldesigner@yahoo.com | DATE     | 15-09-06         |
|          |             |      |       | SECOND FLOOR PLAN                            |   | DRAWN    | M.S.KHAN         |
|          |             |      |       |                                              |   | DESIGNED | V.V.KRISHNAREDDY |
|          |             |      |       |                                              |   | CHECKED  | V.V.KRISHNAREDDY |
|          |             |      |       |                                              | ARCHITECT : M.V. SHILPI   | APPROVED | DR.K.NAGIREDDY   |
|          |             |      |       |                                              |   |          |                  |
| NO       | DESCRIPTION | DATE | SIGN. |                                              |   |          |                  |
| REVISION |             |      |       |                                              |   |          |                  |

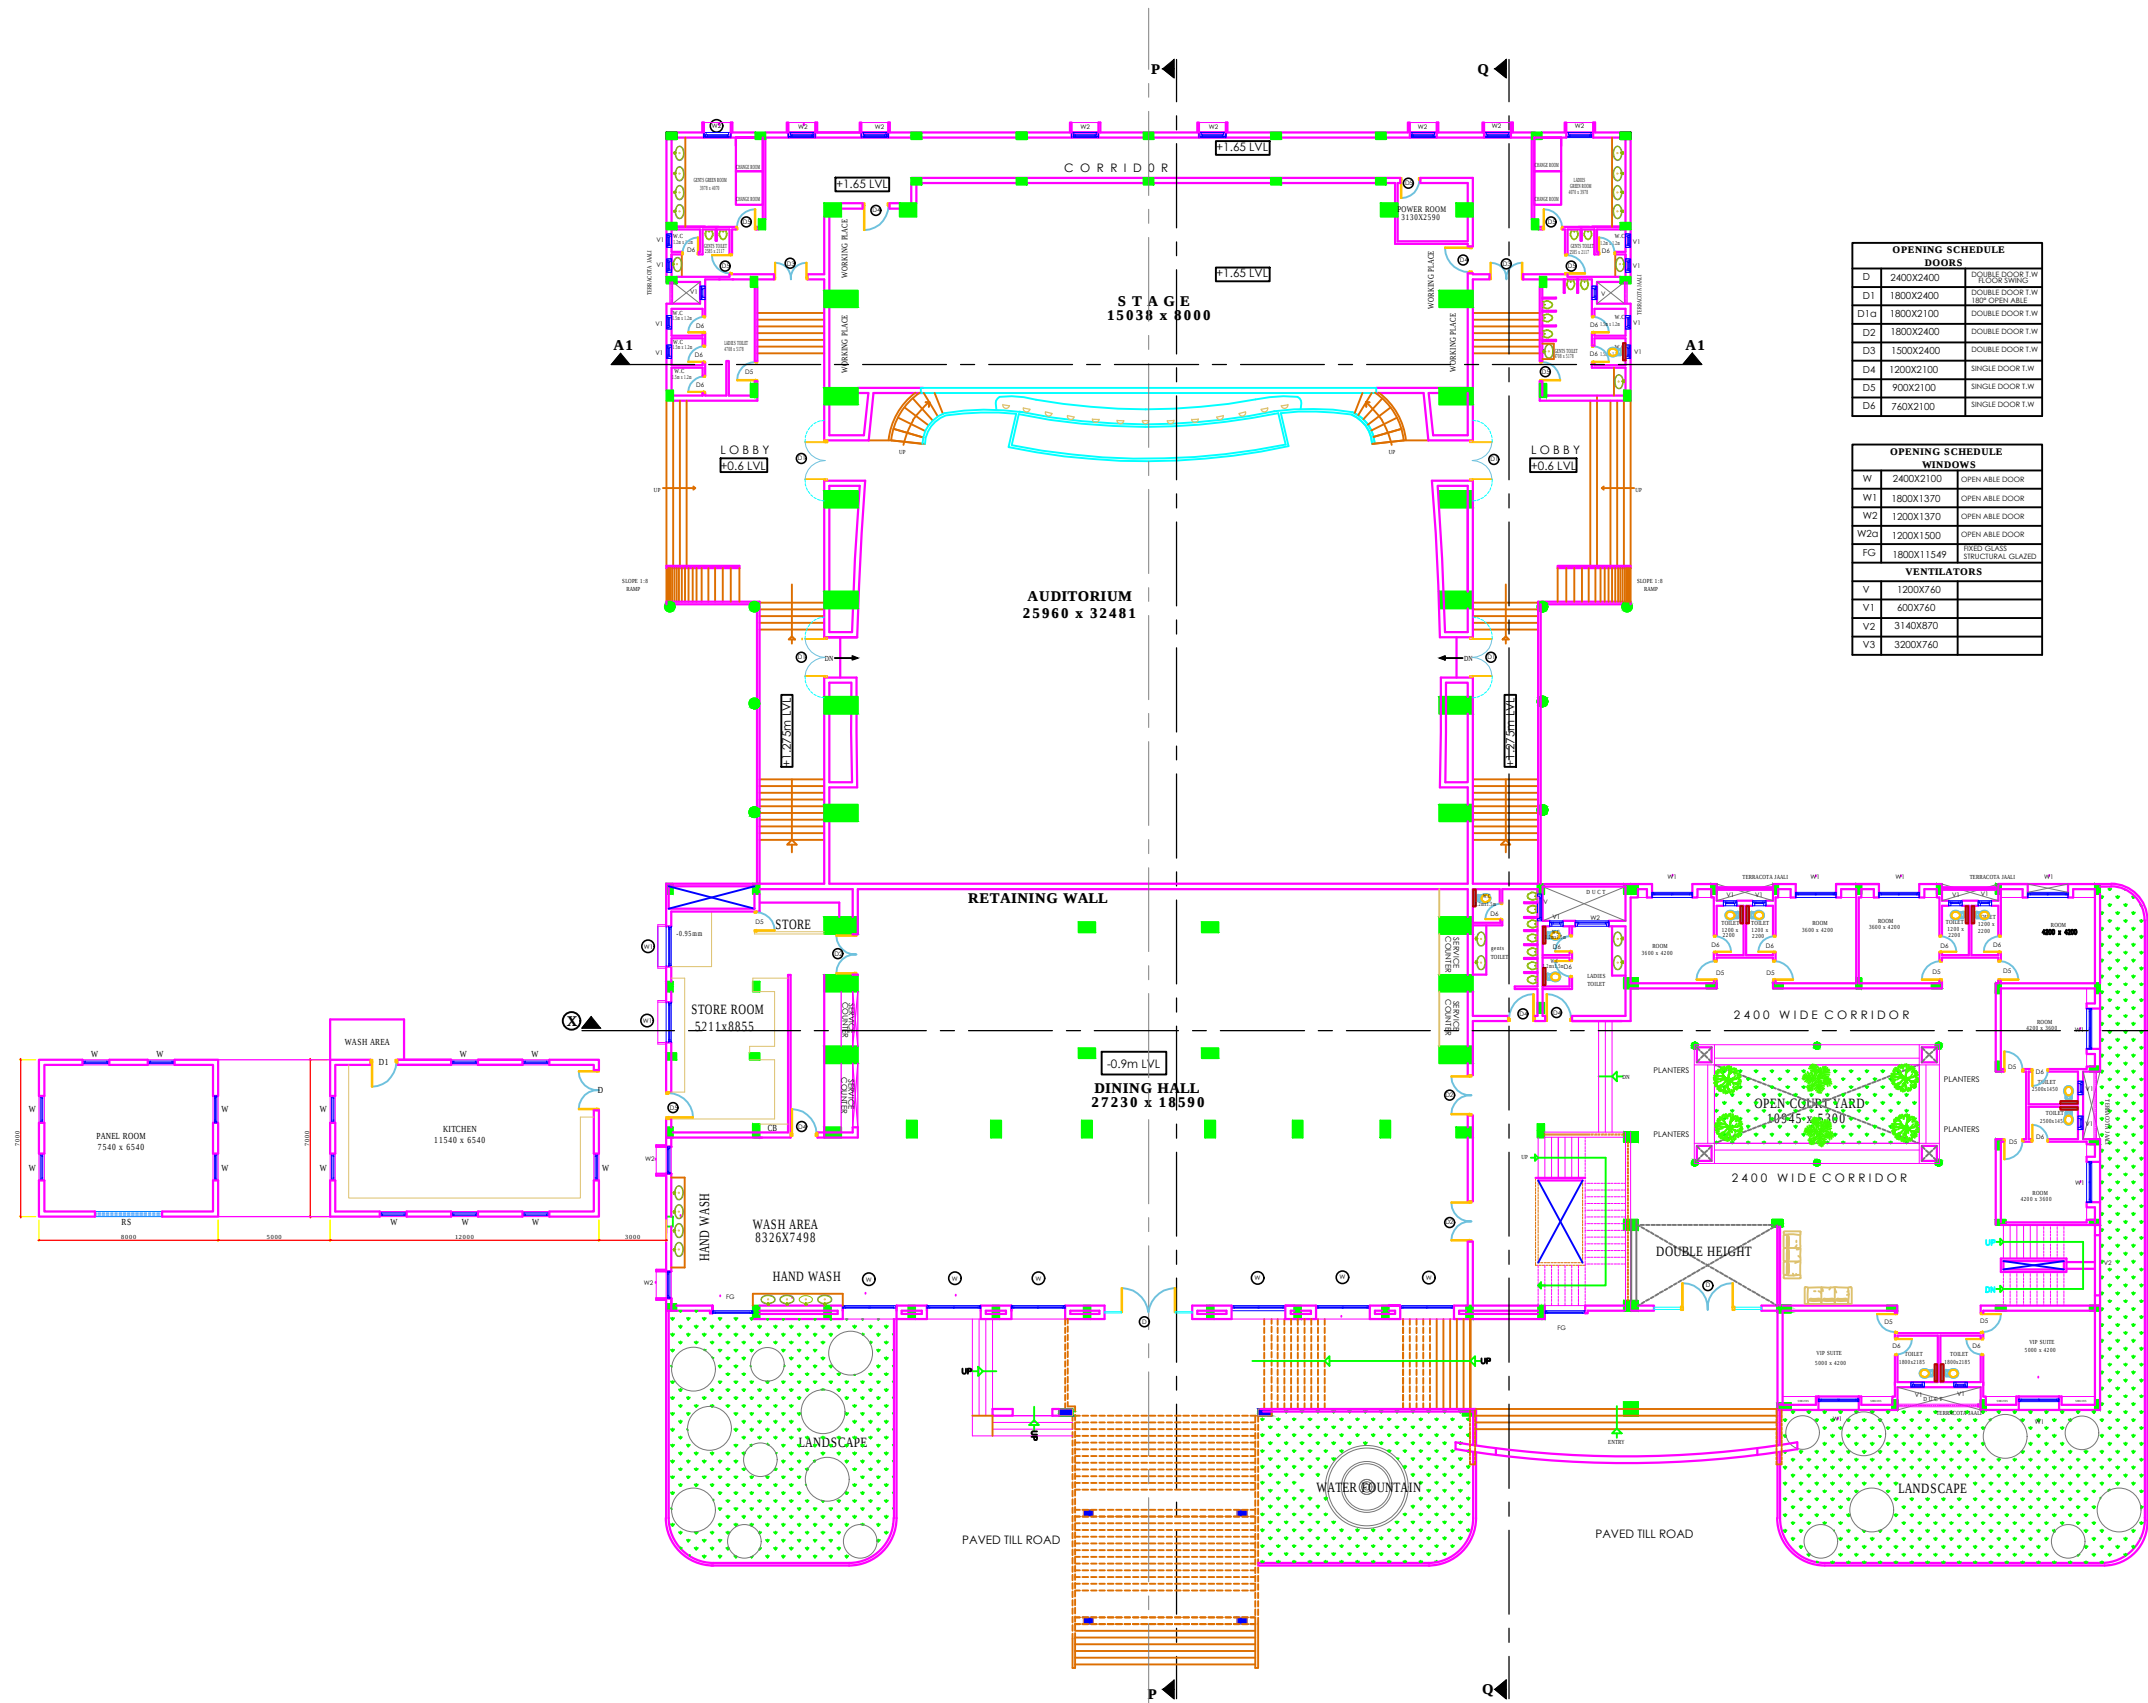

| OPENING SCHEDULE<br>DOORS |           |                                  |
|---------------------------|-----------|----------------------------------|
| D                         | 2400X2400 | DOUBLE DOOR 1.W<br>(TOP OPENING) |
| D1                        | 1800X2400 | DOUBLE DOOR 1.W                  |
| D1a                       | 1800X2100 | DOUBLE DOOR 1.W                  |
| D2                        | 1800X2400 | DOUBLE DOOR 1.W                  |
| D3                        | 1500X2400 | DOUBLE DOOR 1.W                  |
| D4                        | 1200X2100 | SINGLE DOOR 1.W                  |
| D5                        | 900X2100  | SINGLE DOOR 1.W                  |
| D6                        | 760X2100  | SINGLE DOOR 1.W                  |

| OPENING SCHEDULE<br>WINDOWS |            |                                  |
|-----------------------------|------------|----------------------------------|
| W                           | 2400X2100  | OPEN ABLE DOOR                   |
| W1                          | 1800X1370  | OPEN ABLE DOOR                   |
| W2                          | 1200X1370  | OPEN ABLE DOOR                   |
| W2a                         | 1200X1500  | OPEN ABLE DOOR                   |
| FG                          | 1800X11549 | FIXED GLASS<br>STRUCTURAL GLAZED |
| VENTILATORS                 |            |                                  |
| V                           | 1200X760   |                                  |
| V1                          | 600X760    |                                  |
| V2                          | 3140X870   |                                  |
| V3                          | 3200X760   |                                  |

GROUND FLOOR PLAN

|  |  |  |  |                                              |   |             |                  |
|--|--|--|--|----------------------------------------------|---|-------------|------------------|
|  |  |  |  | PROJECT TITLE:                               | Drig No : JNTU /ARCH/01   | REV : 0     |                  |
|  |  |  |  | PROPOSED AUDITORIUM<br>FOR JNTU AT ANANTAPUR | CONSULTANTS :   | SCALE       | DATE             |
|  |  |  |  | TITLE :-                                     |  CONTINENTAL DESIGNERS<br>CONSULTING ENGINEERS AND ARCHITECTS<br>#4 SHILPA APARTMENTS, ERRAWANKUL COLONY,<br>HYDERABAD, PIN-502200773<br>E-MAIL: continentaldesigners@gmail.com | DRAWN       | M.S.KHAN         |
|  |  |  |  | GROUND FLOOR PLAN                            |   | DESIGNED    | V.V.KRISHNAREDDY |
|  |  |  |  |                                              |   | CHECKED     | V.V.KRISHNAREDDY |
|  |  |  |  |                                              |   | ARCHITECT : | M.V. SHILPI      |
|  |  |  |  |                                              |   | APPROVED    | DR.K.NAGIREDDY   |